
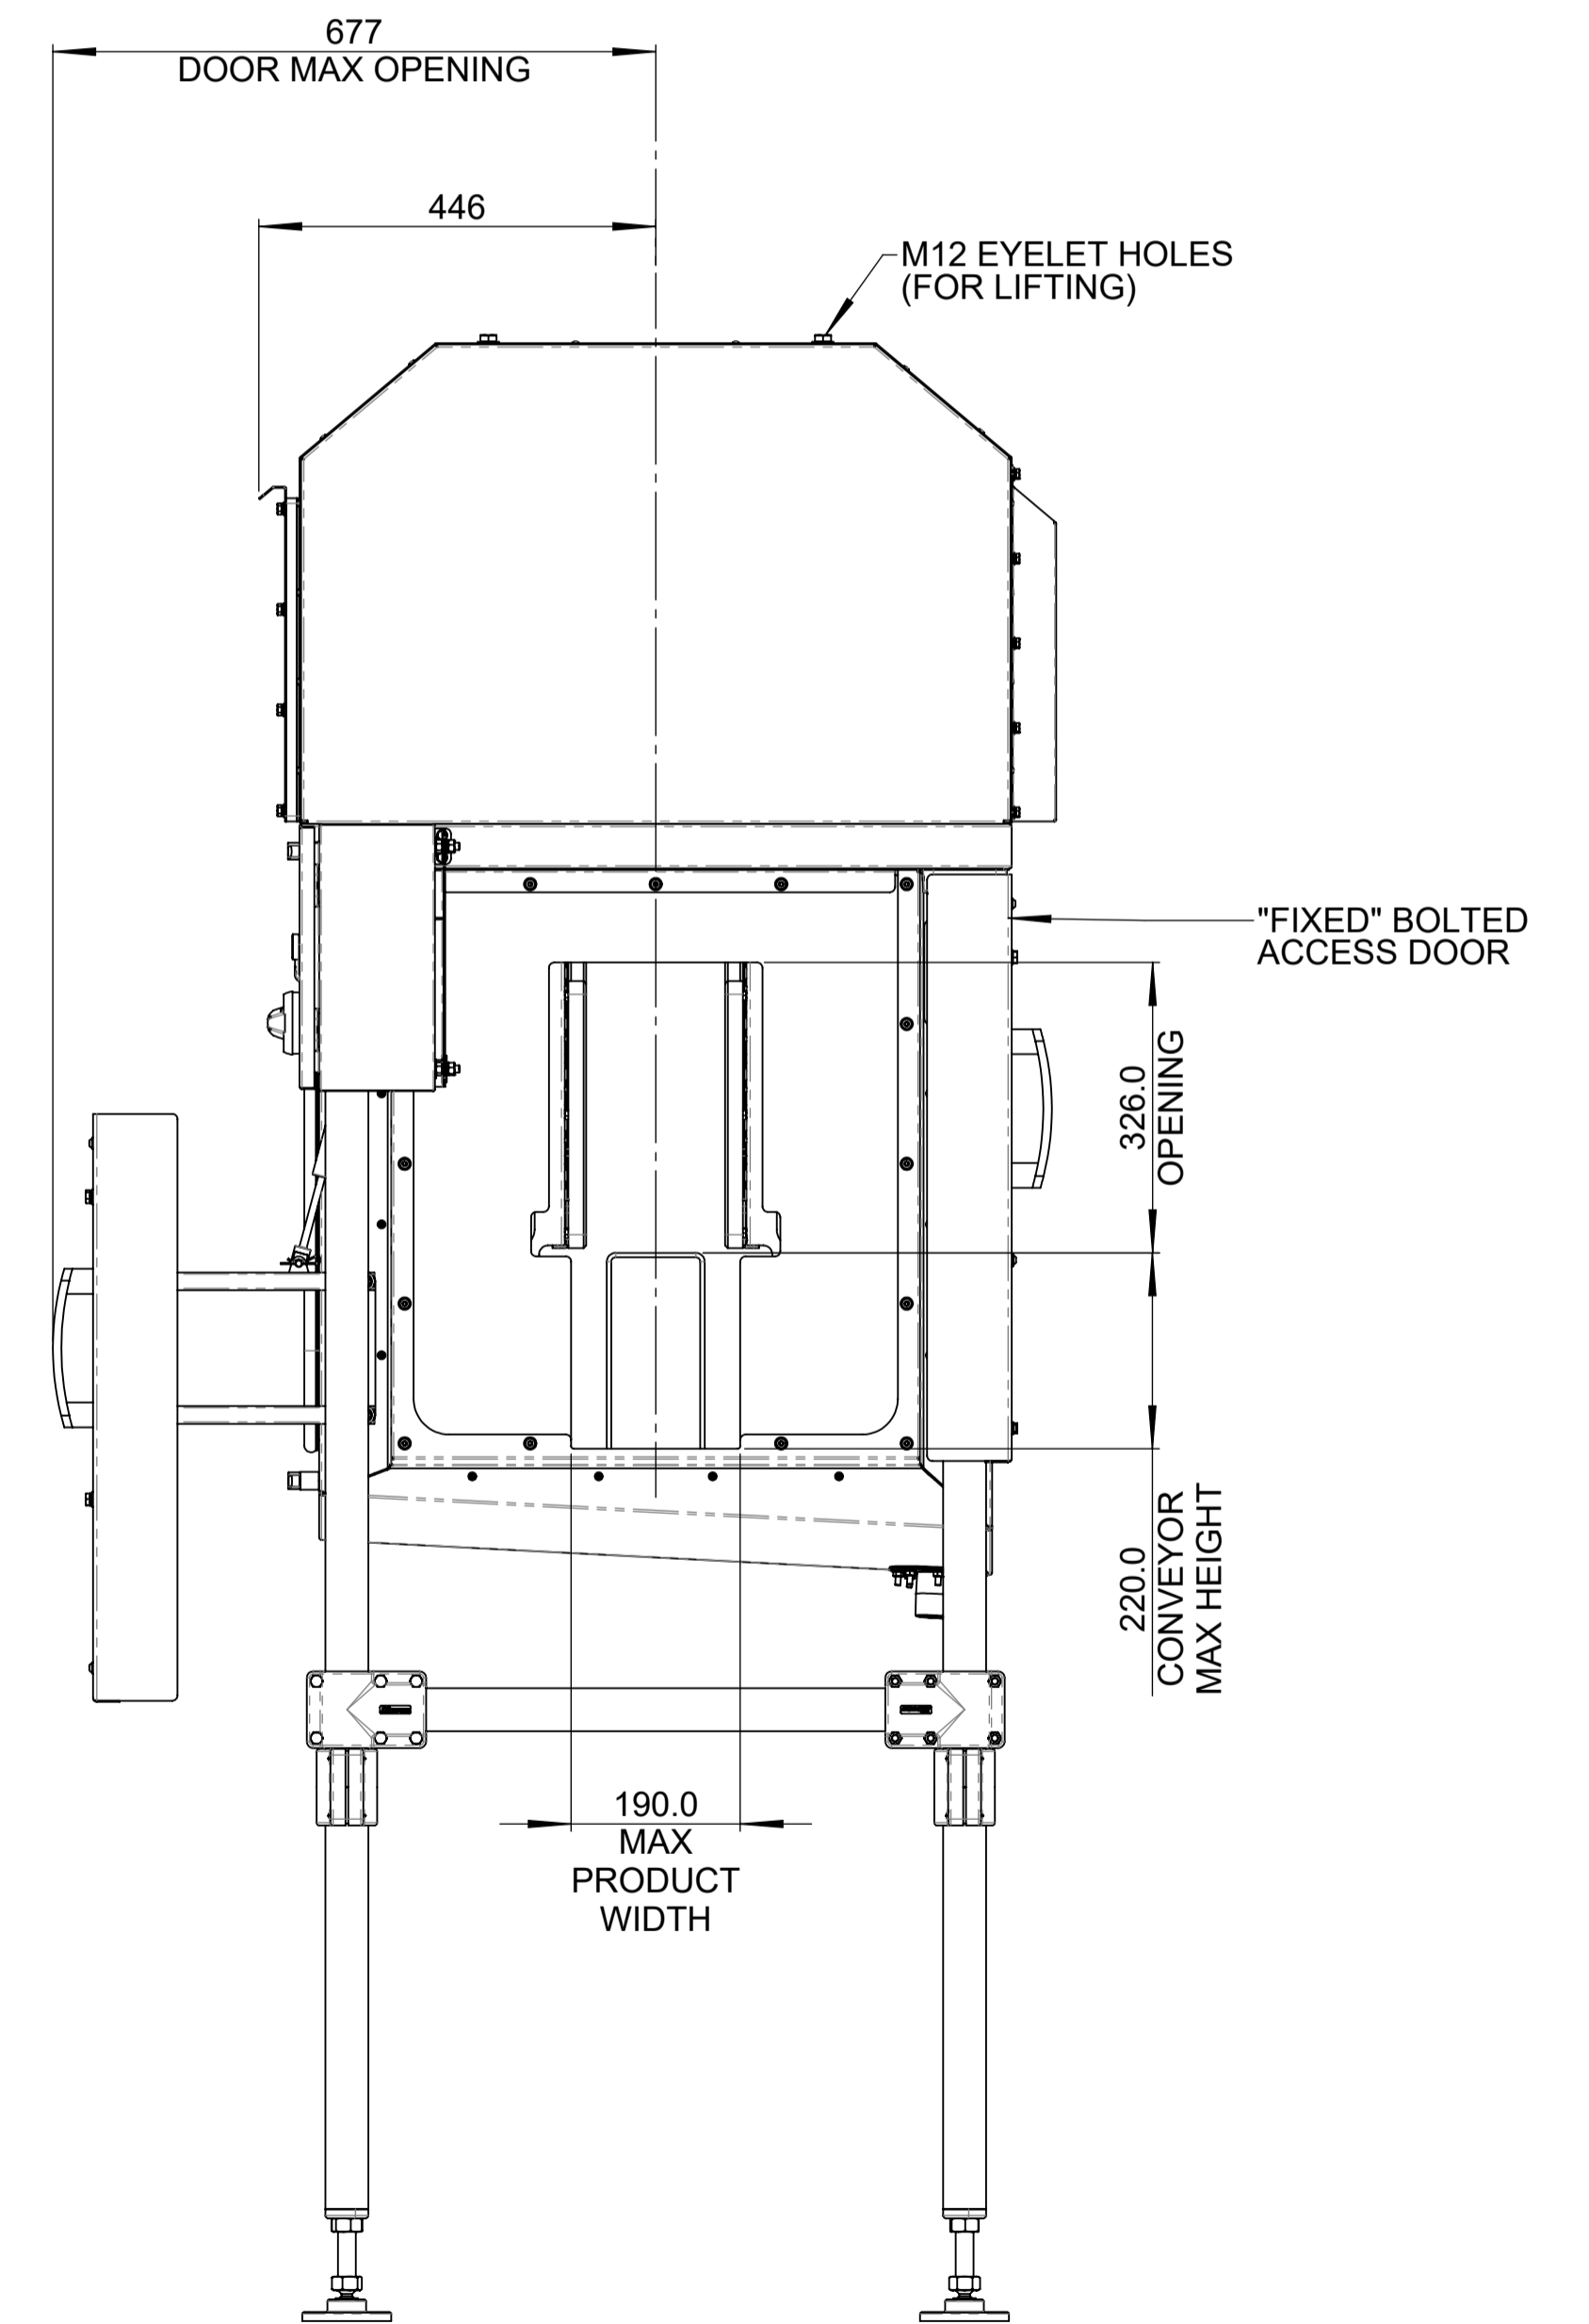
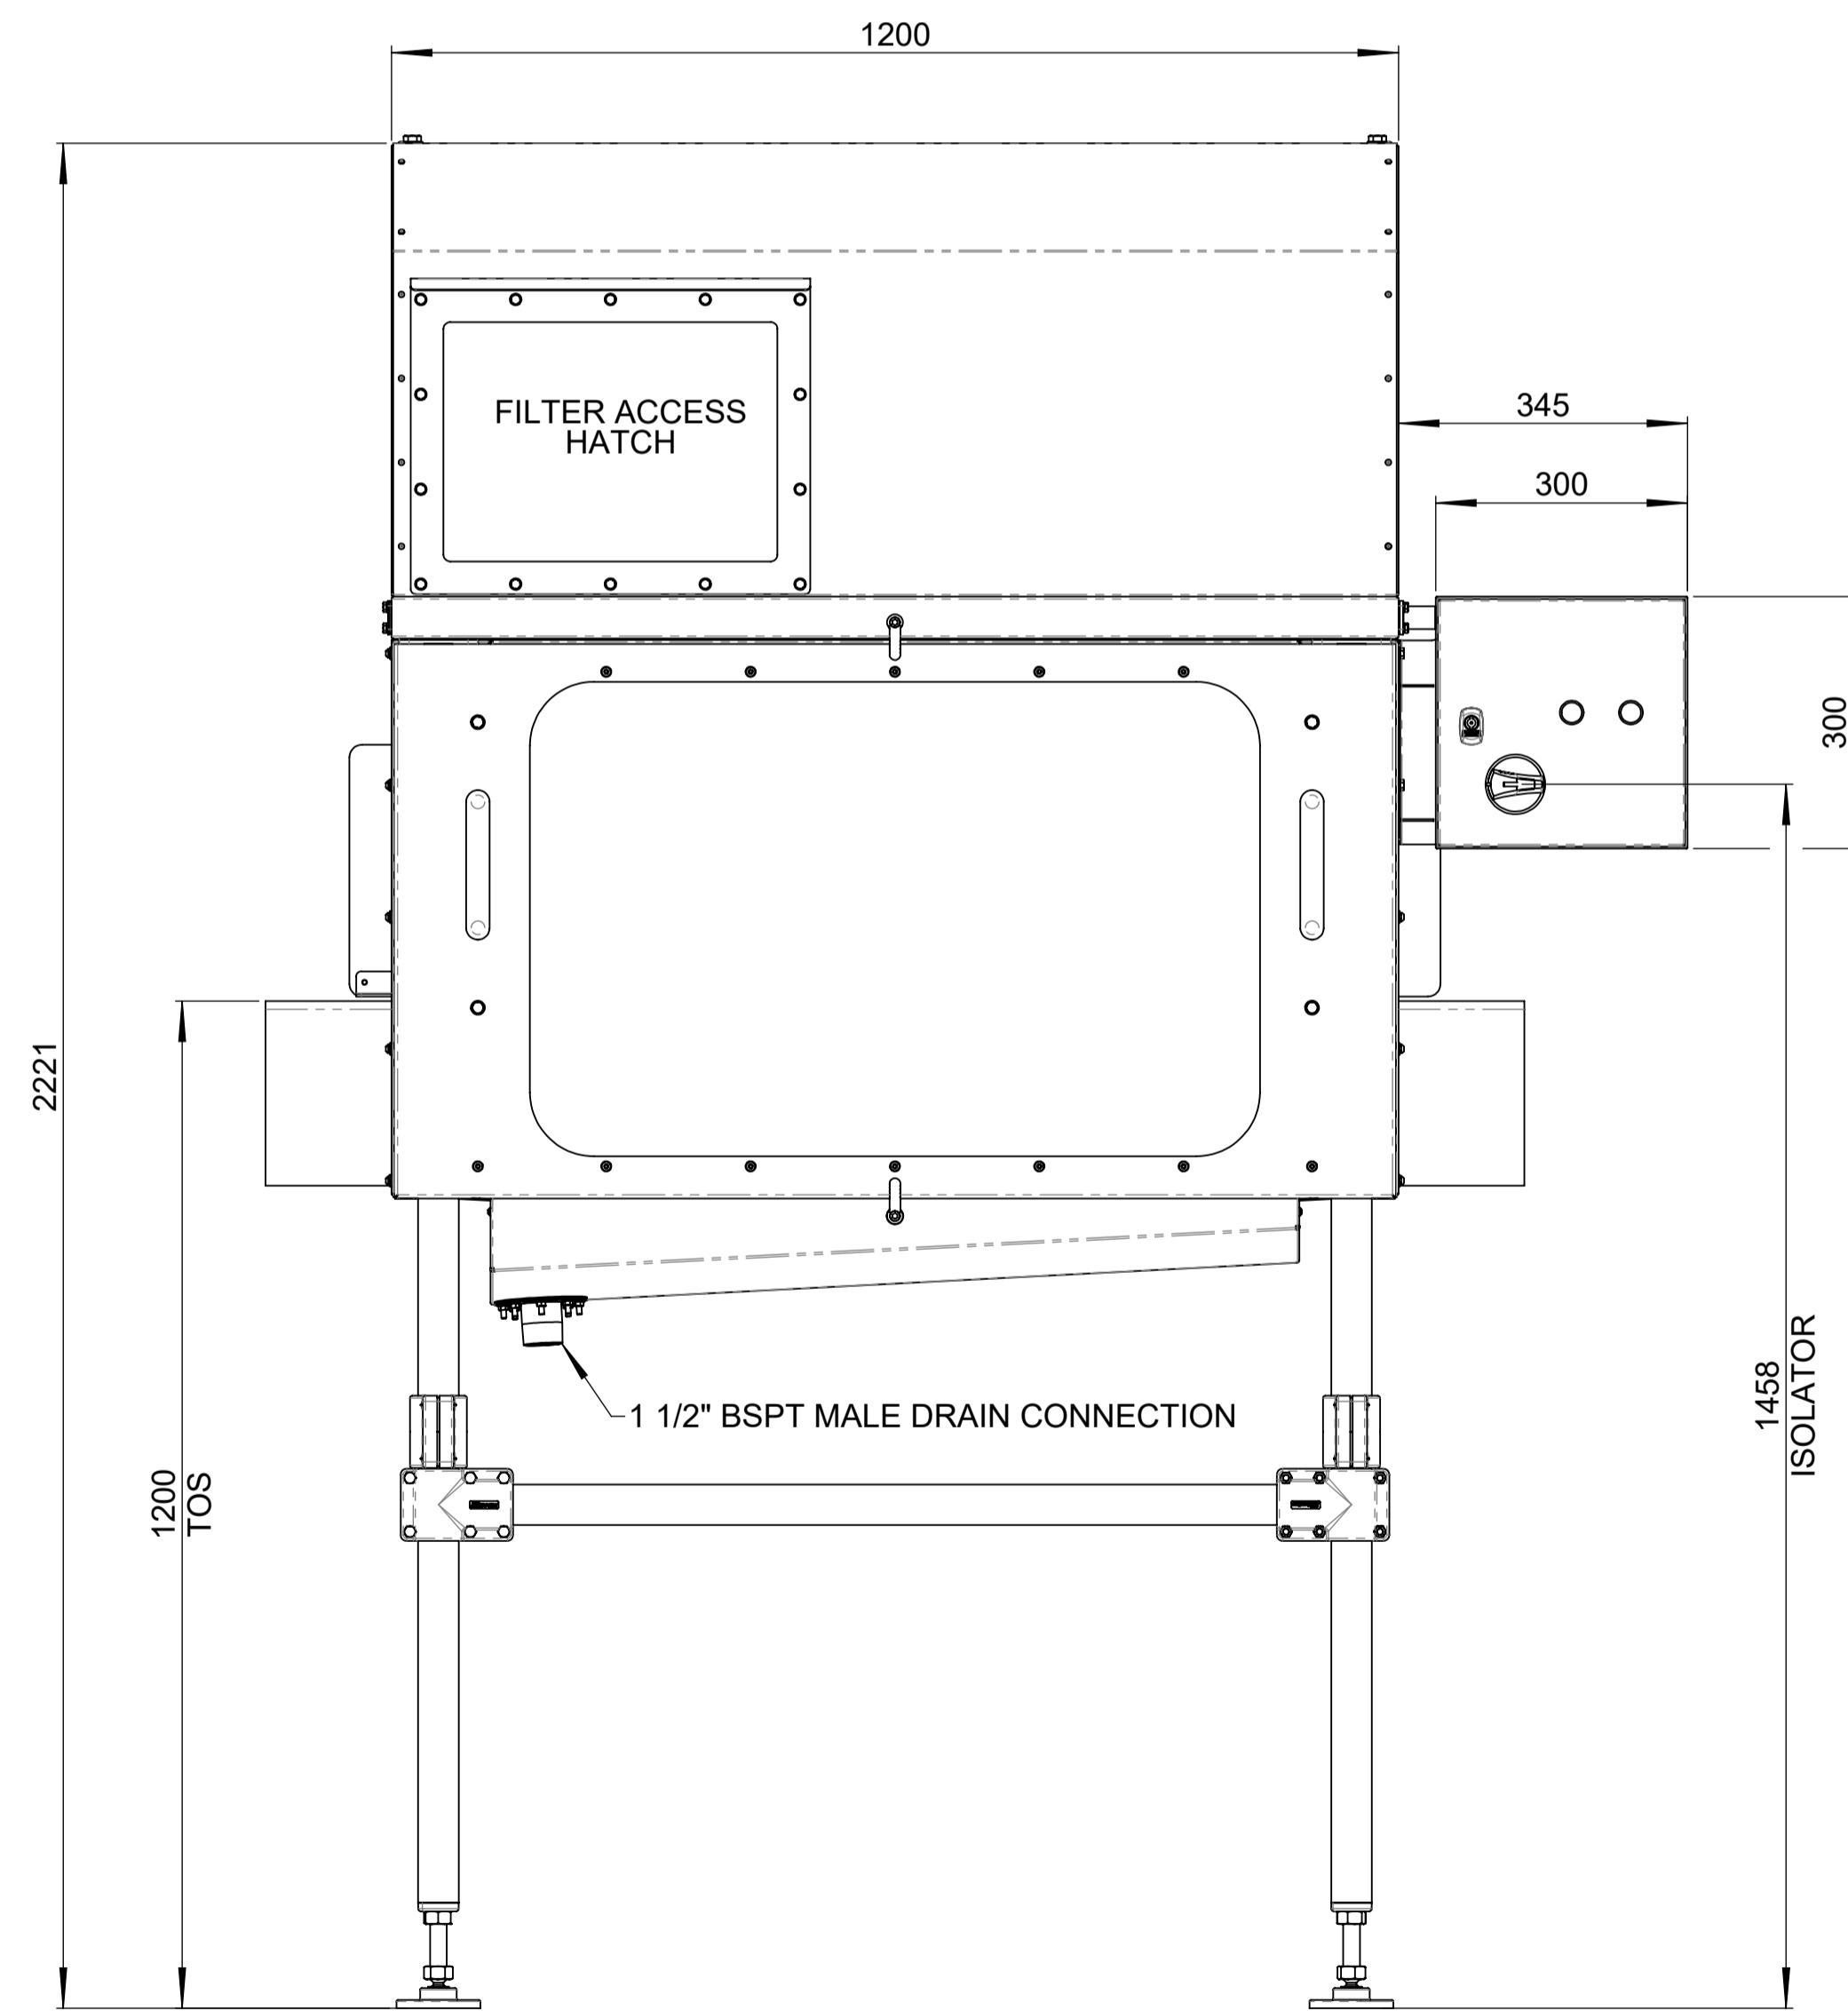
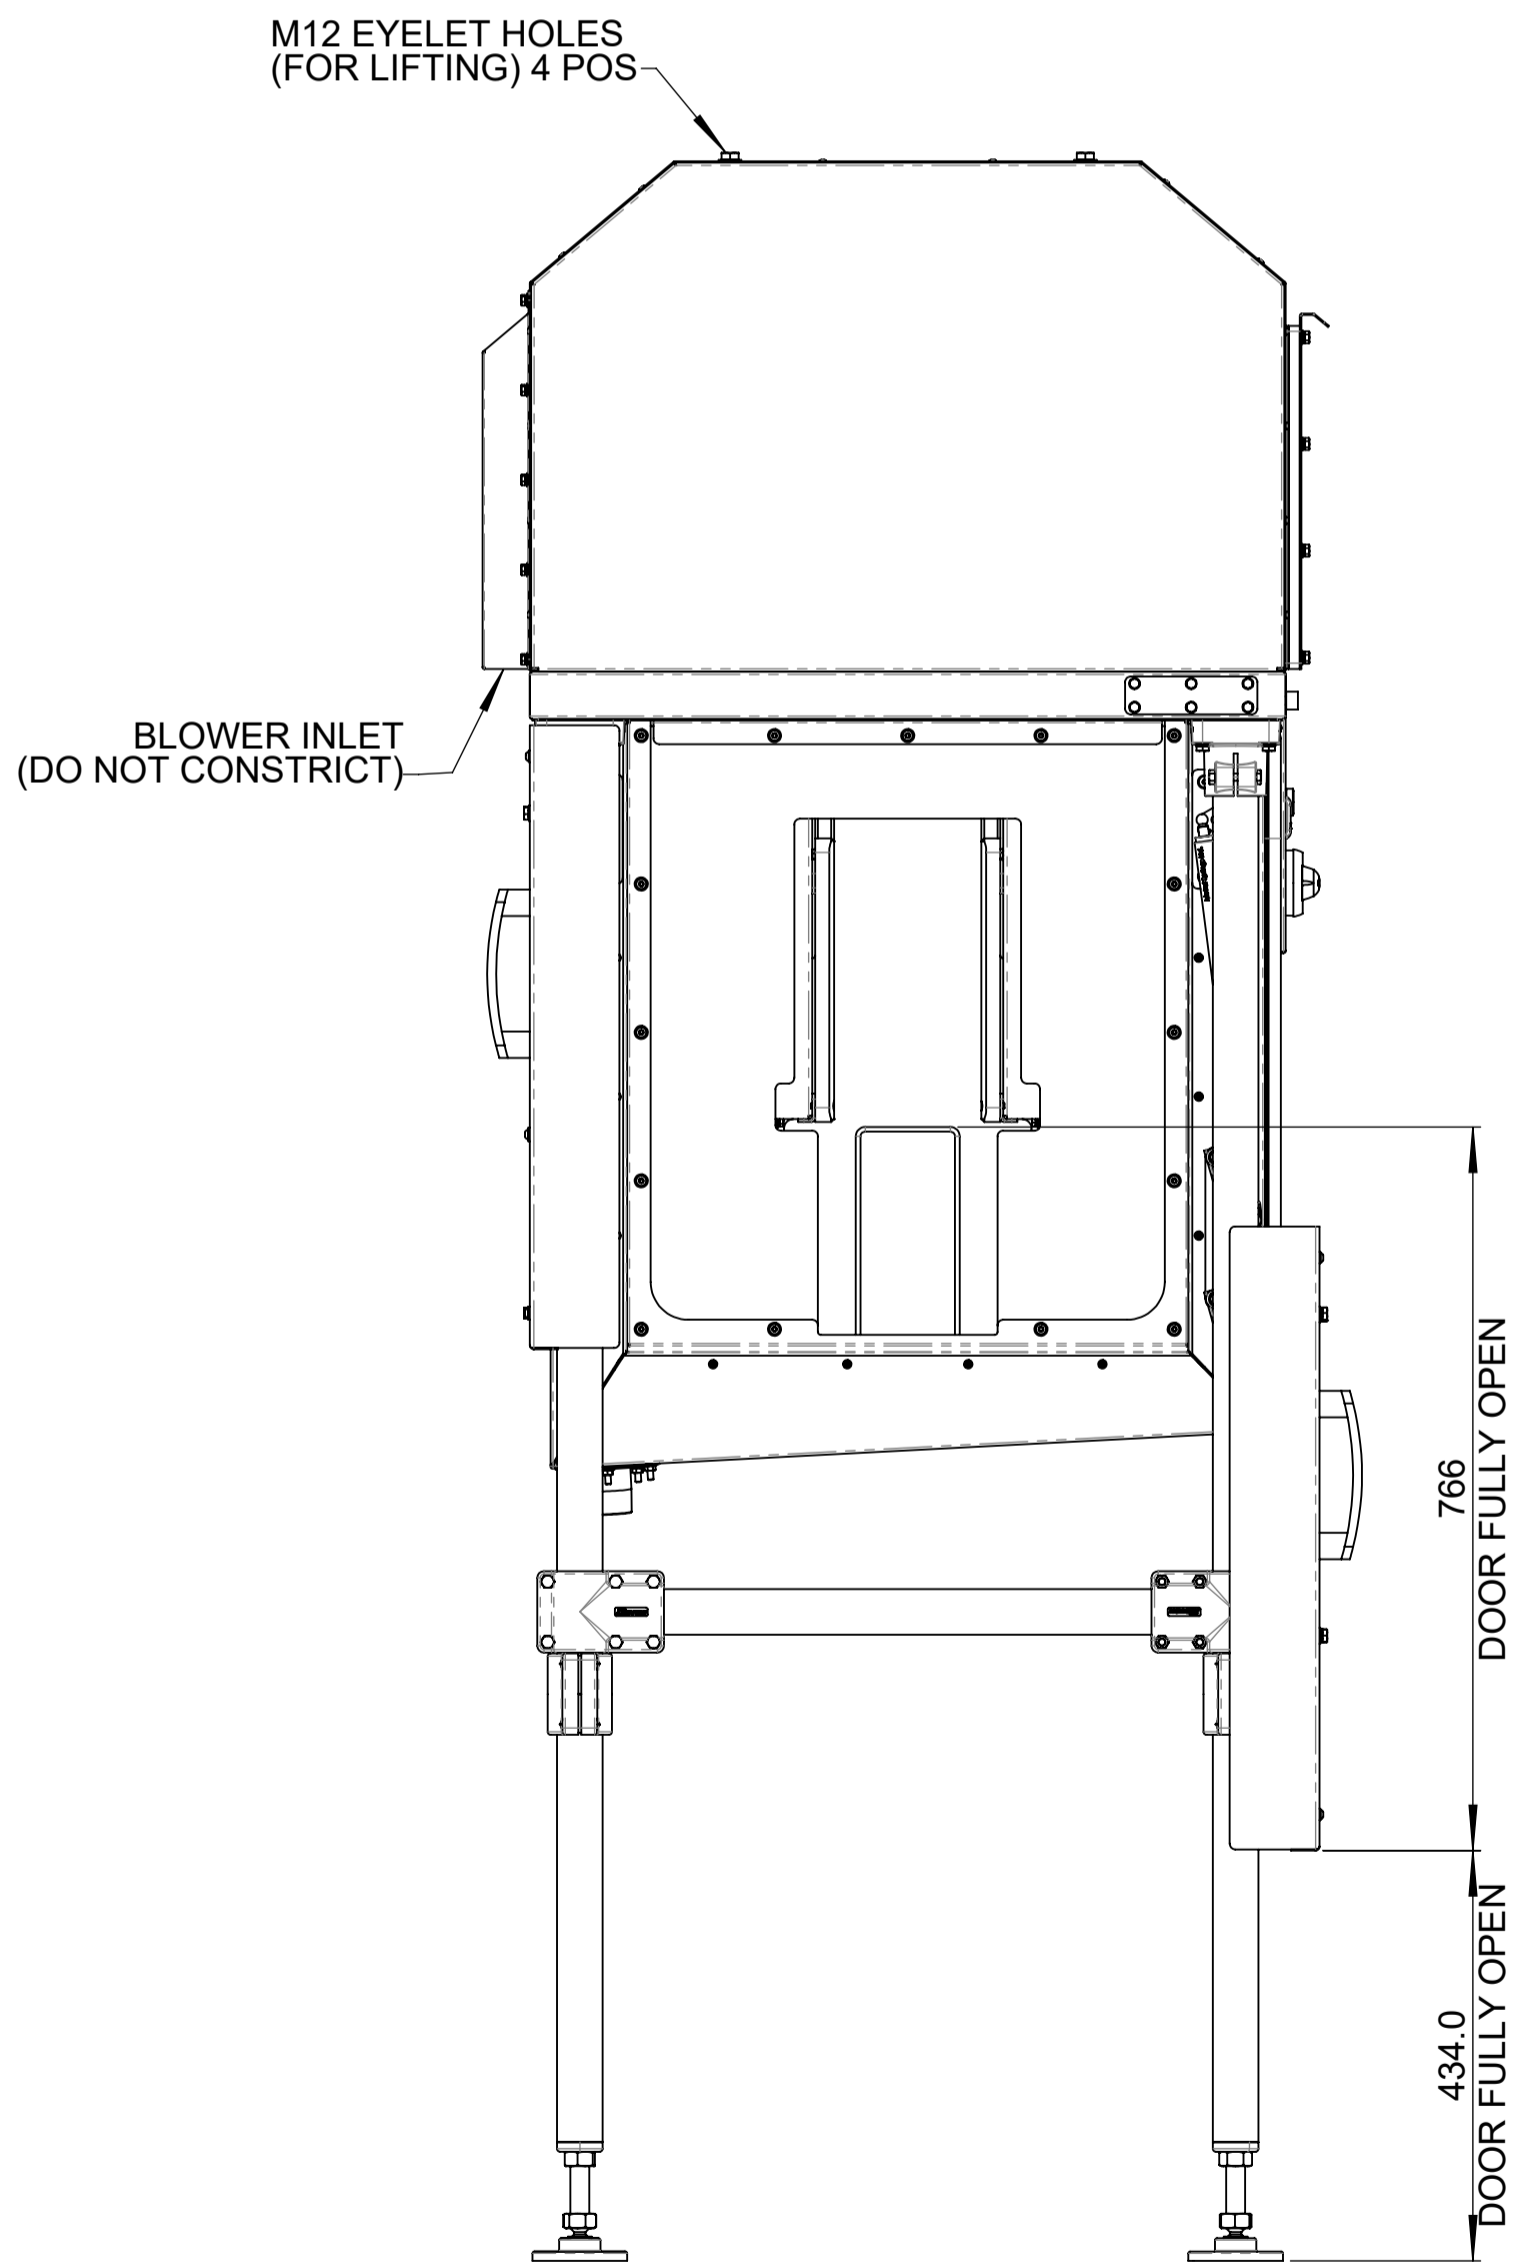


DO NOT SCALE IF IN DOUBT, ASK DEBURR & BREAK ALL SHARP EDGES

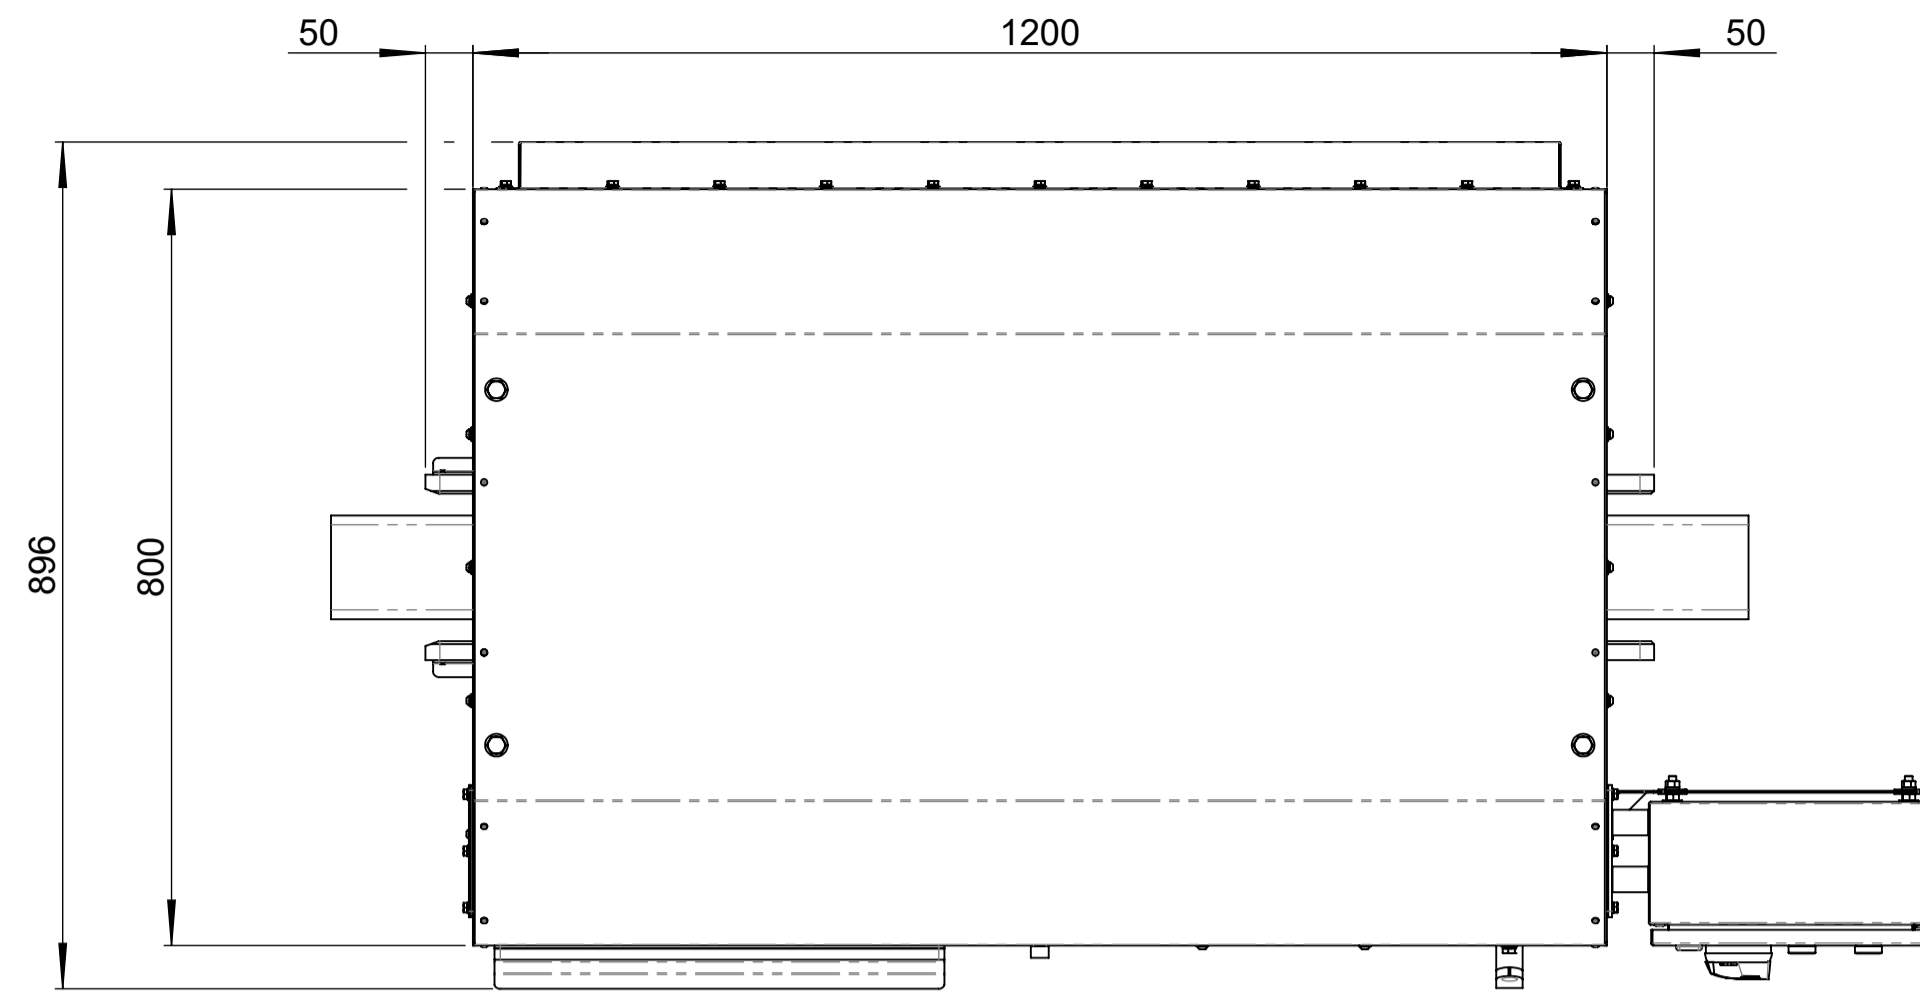

REV	ECN	DESCRIPTION	DRN	DATE	GENERAL FINISH: MACHINED FINISH TO $\sqrt{V}$ UNLESS OTHERWISE STATED. ALL SURFACES TO BE FREE FROM BLEMISHES.	MATERIAL:	REVISION	
01	-	INITIAL ISSUE	DC	12/07/2024	GENERAL TOLERANCES UNLESS OTHERWISE STATED: LINEAR: $\pm 0.15$ FIB & SHEET METAL: EXC HOLES: $\pm 0.1$ MACHINED INC HOLES/SLOTS: X $\pm 0.15$ , XX $\pm 0.2$ , XXX $\pm 0.3$ ANGULAR: $\pm 0.5^\circ$	330 CENTENNIAL PARK ELSTREE, HERTS, WD6 3TJ 020 8732 1300	01	
					NAME	DATE	TITLE:	
					DRAWN	DC	12/07/2024	DRYGUIDE ESSENTIAL: STANDARD
					APPROVED			SCALE: 1:8
					WEIGHT:	Kg	DWG NO. DGE-S50SA0S0E	SHEET 1 OF 1
								A1